
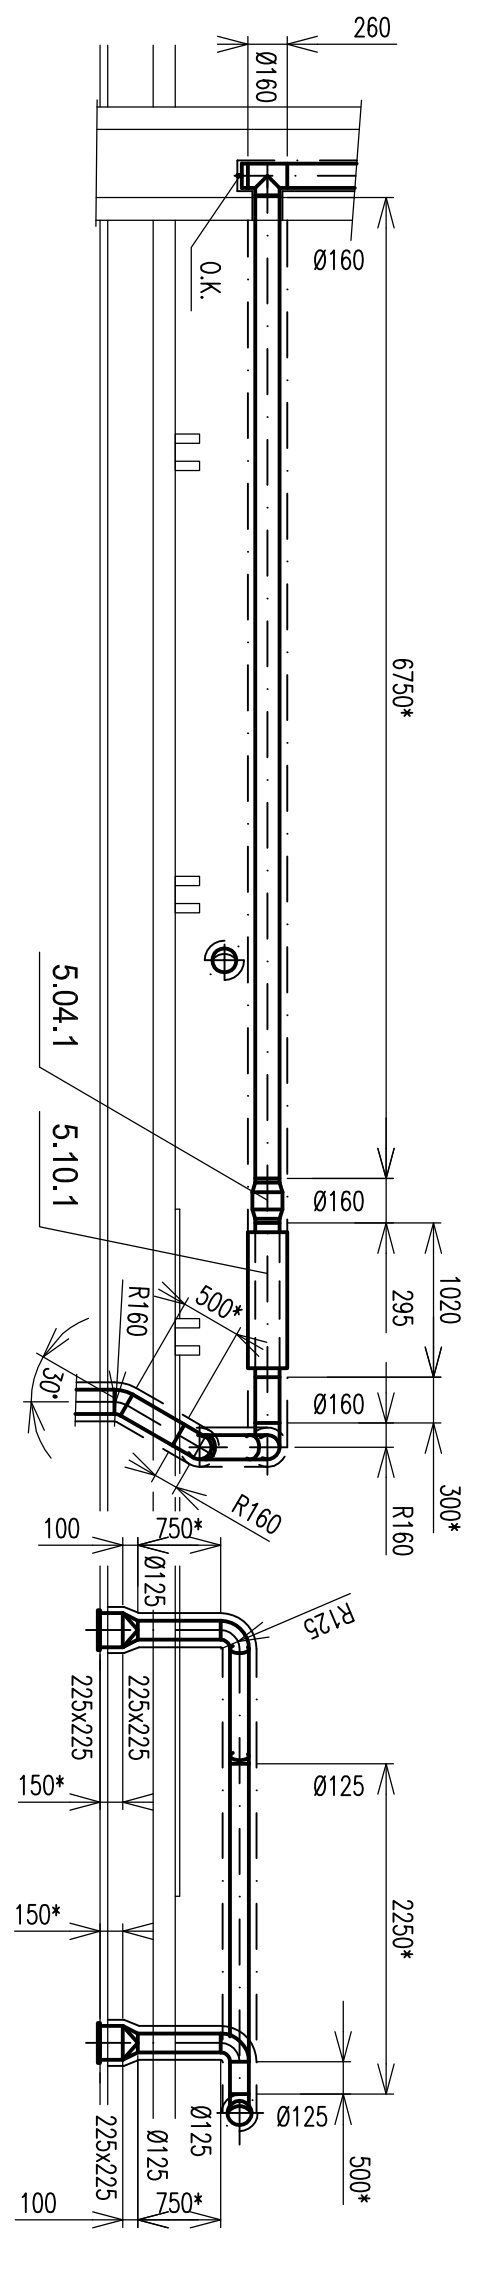



16 - 16

18 - 18 0


2 - 2 - TRASA V1A V5:

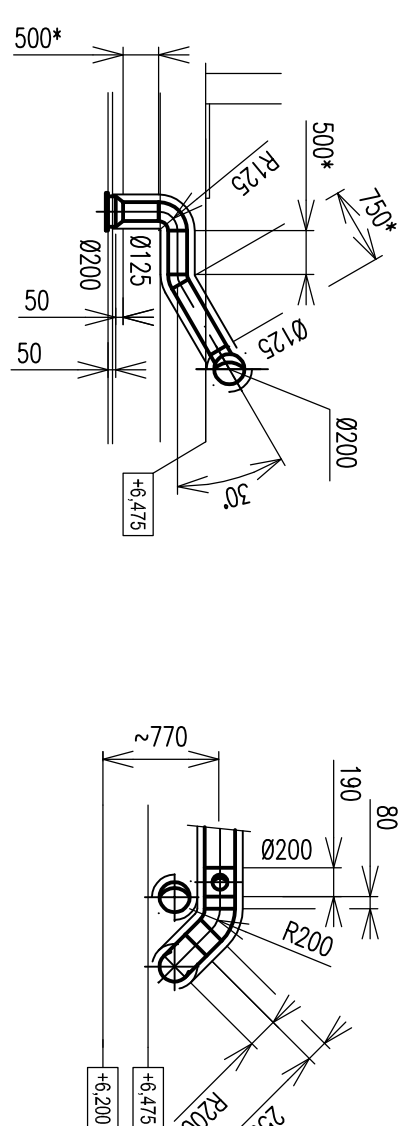


1 - 1 - TRASA VI:

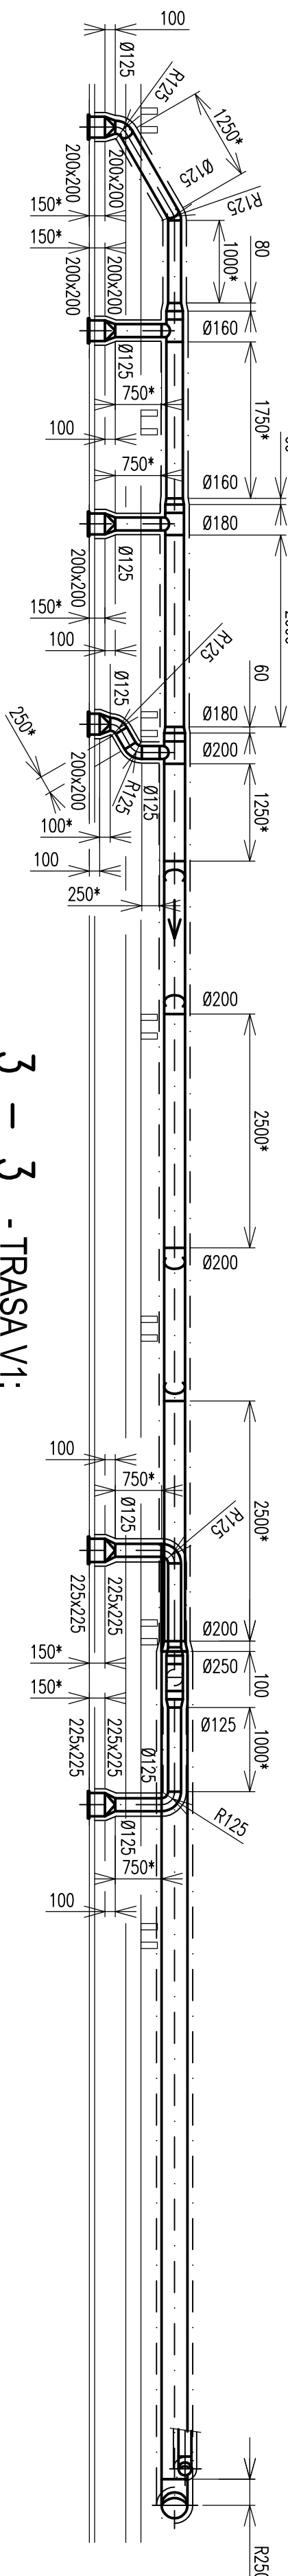


3 - 3 - TRASA VI:

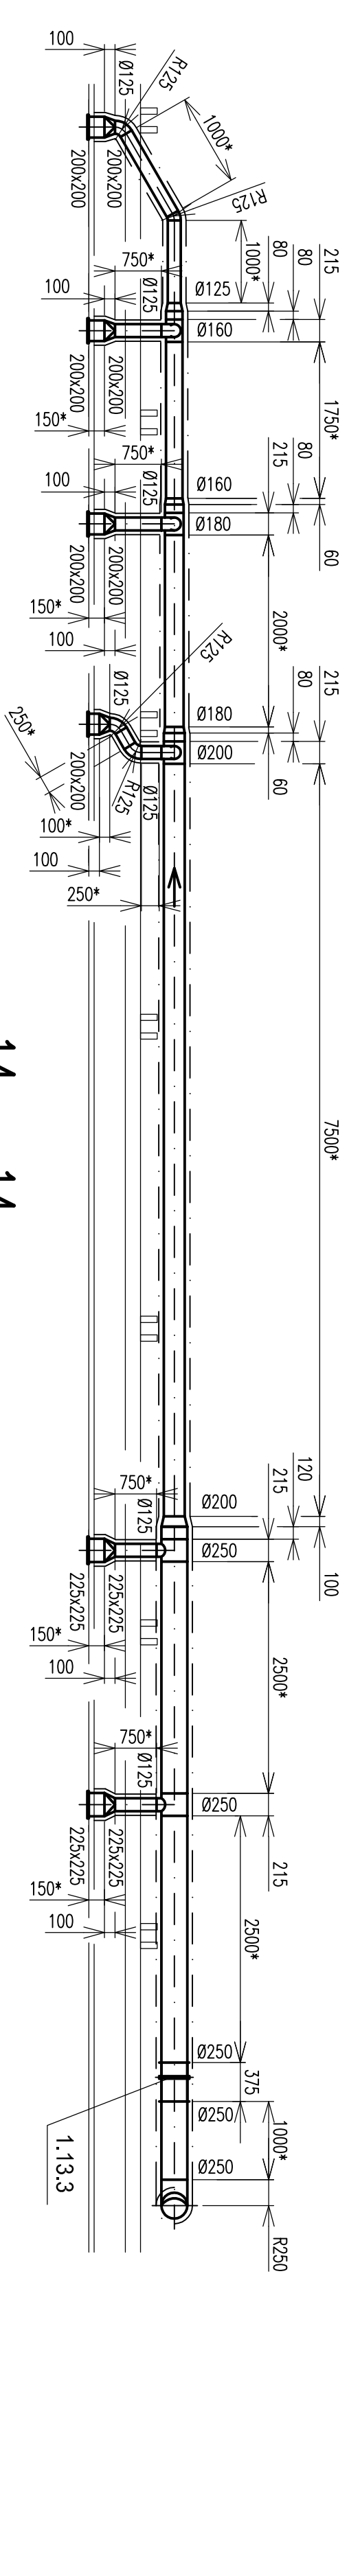


14-14

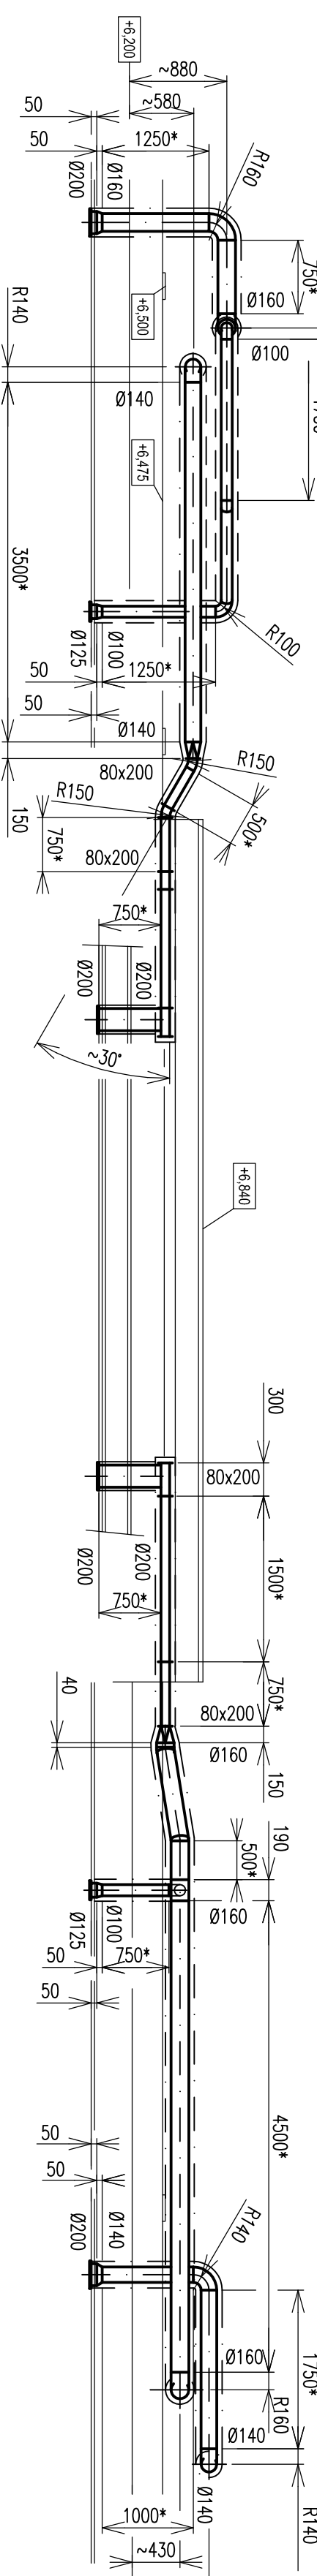



15 – 15

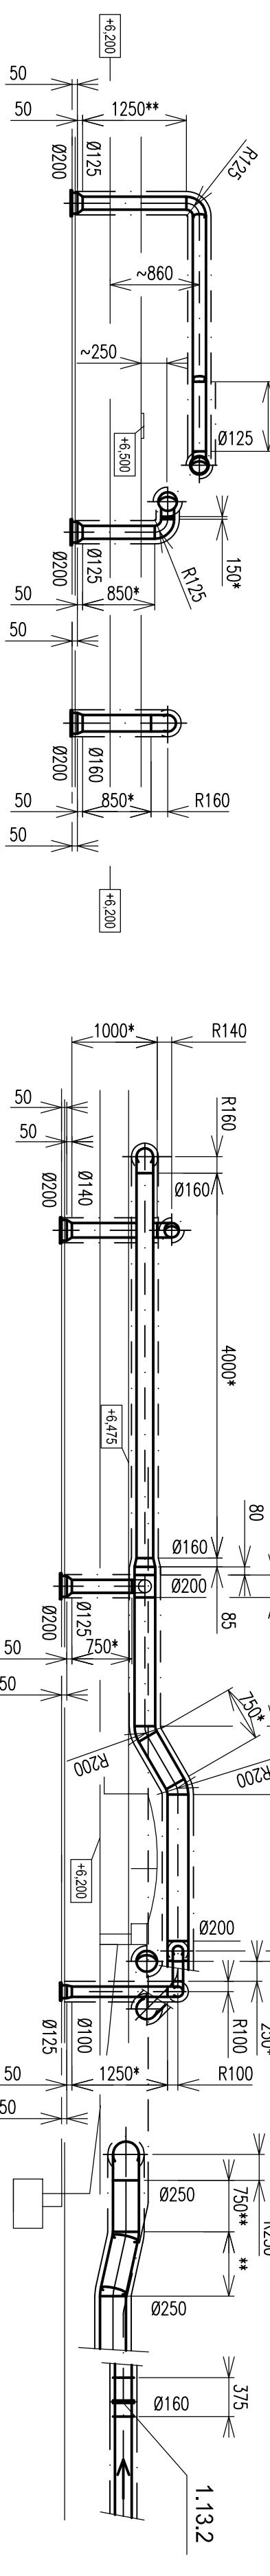


17-170

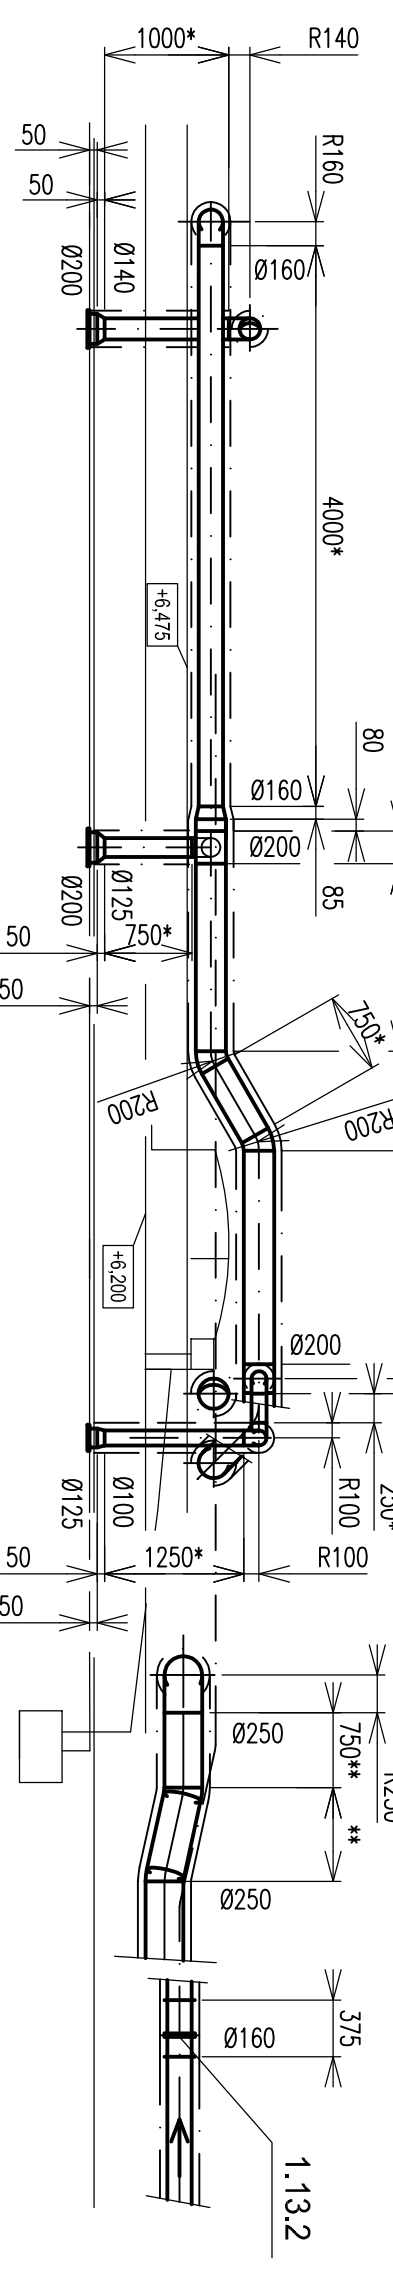


19-190

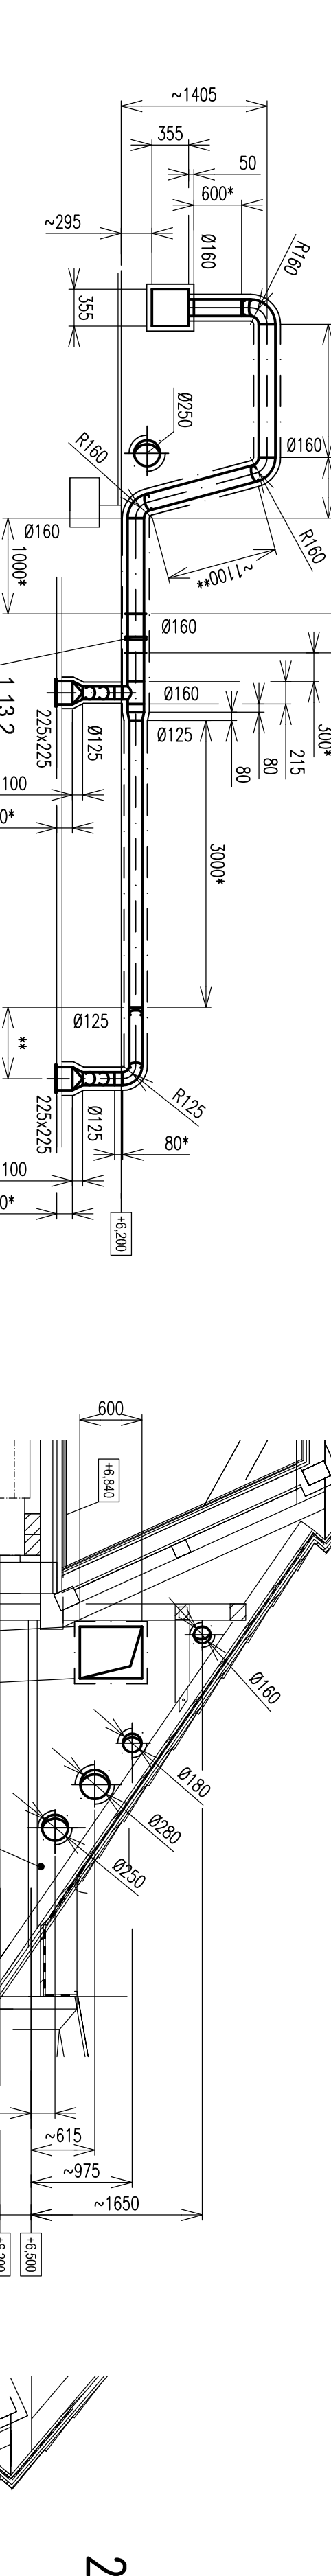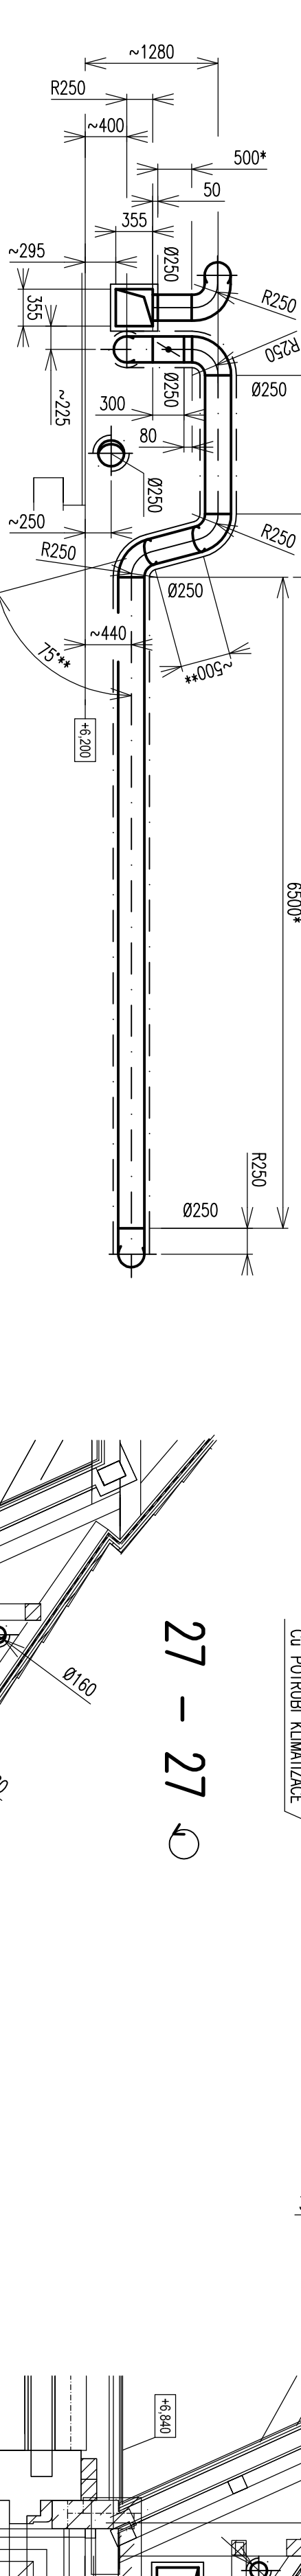 $20 - 20 \text{ ④}$ 


21-210

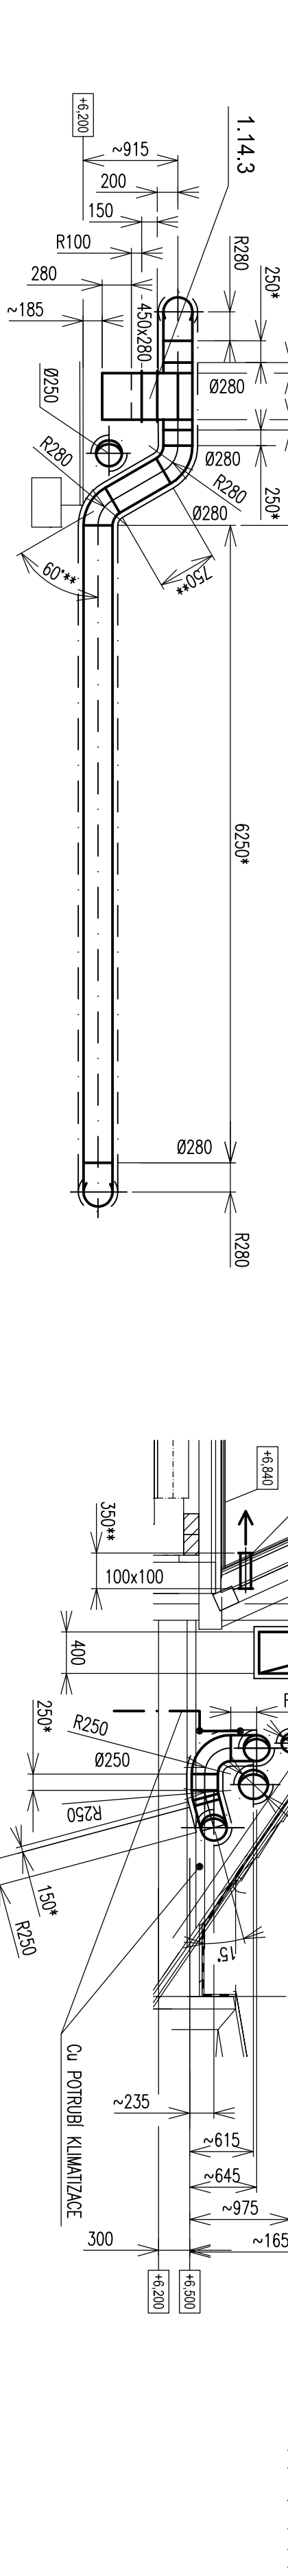


26 - 26 4

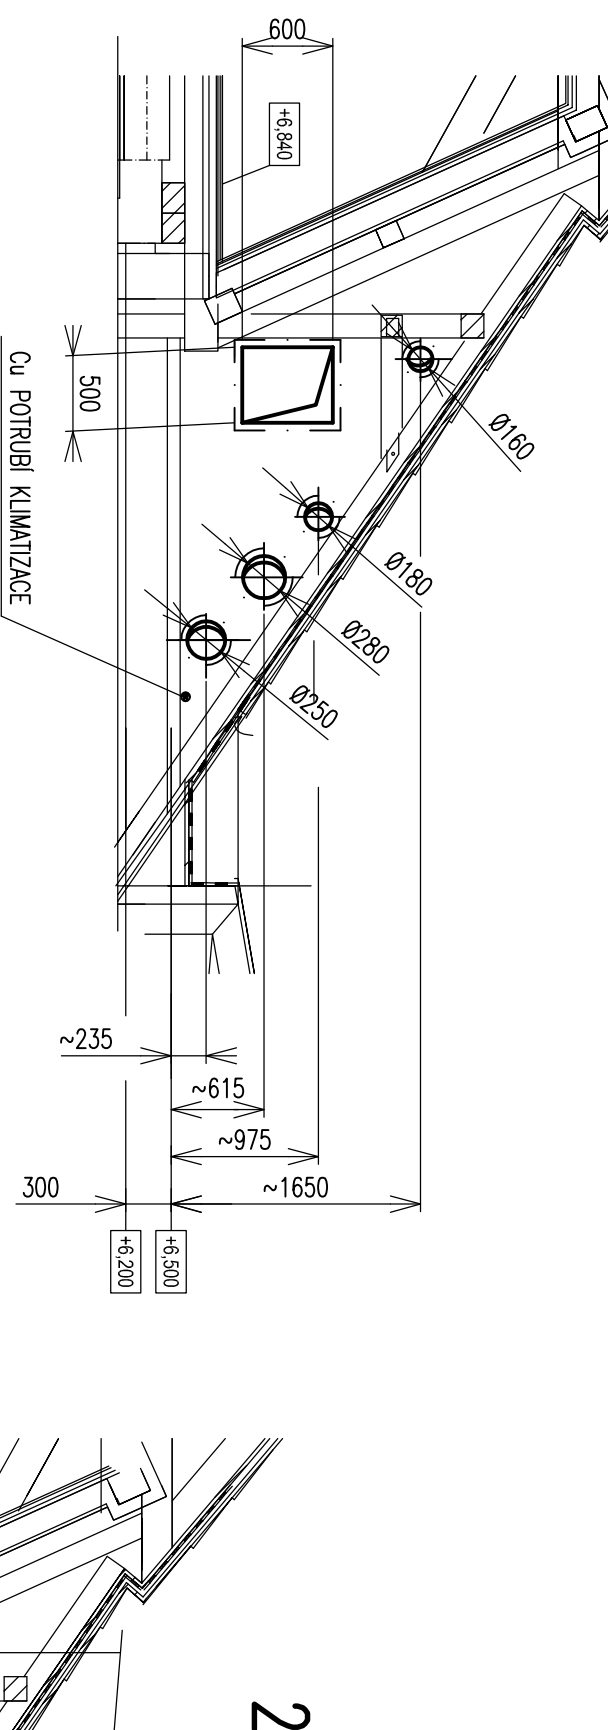


27 - 27 0

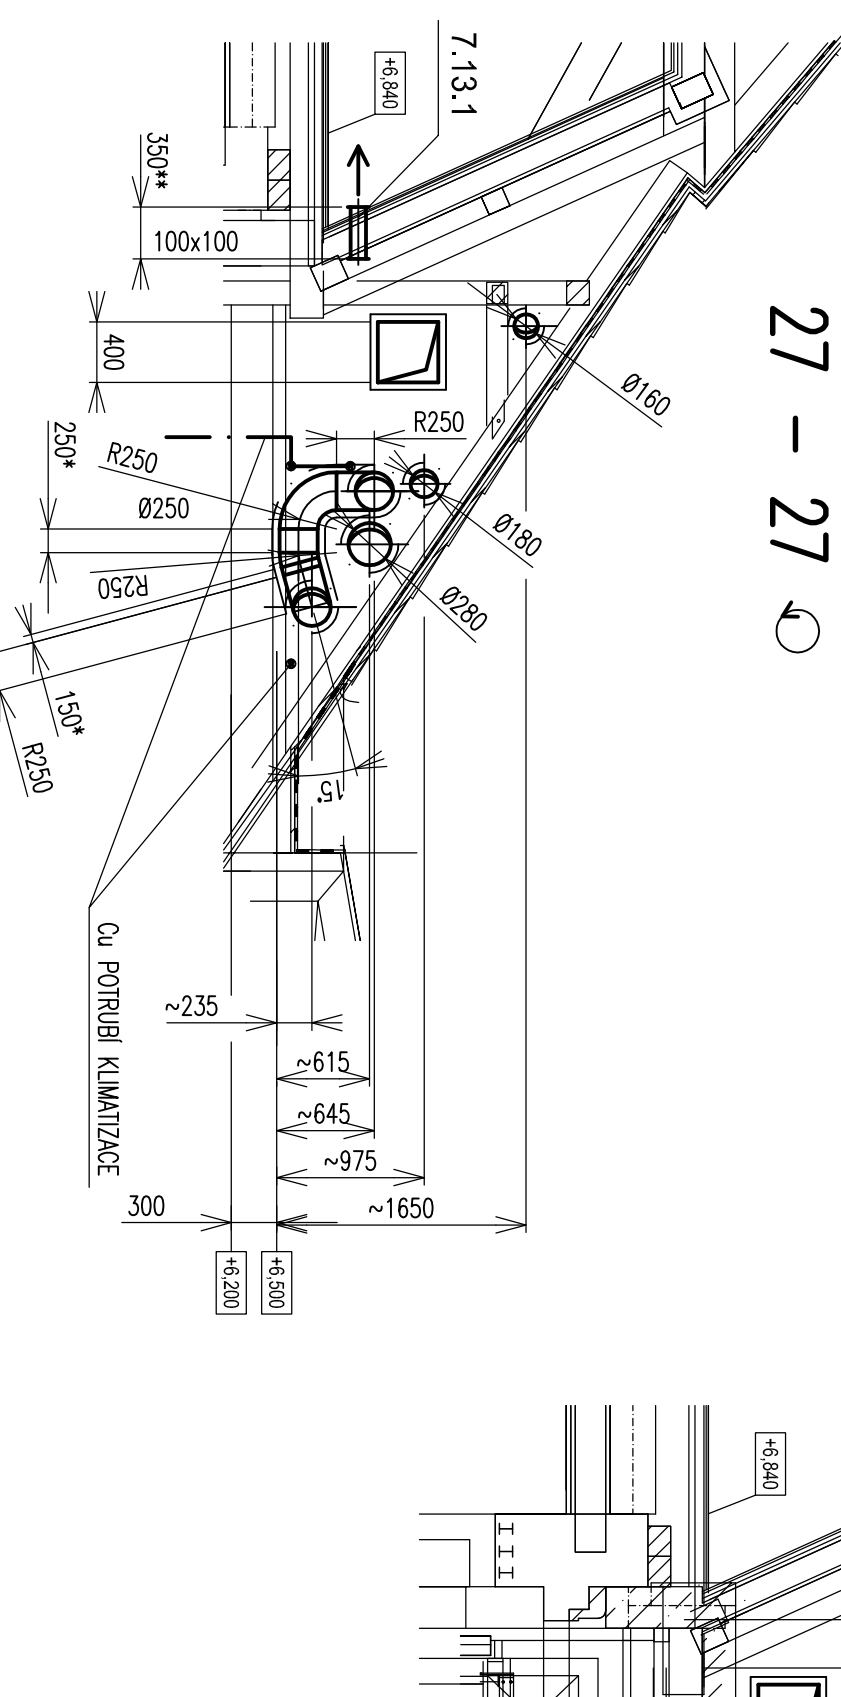


23 - 23 ↻

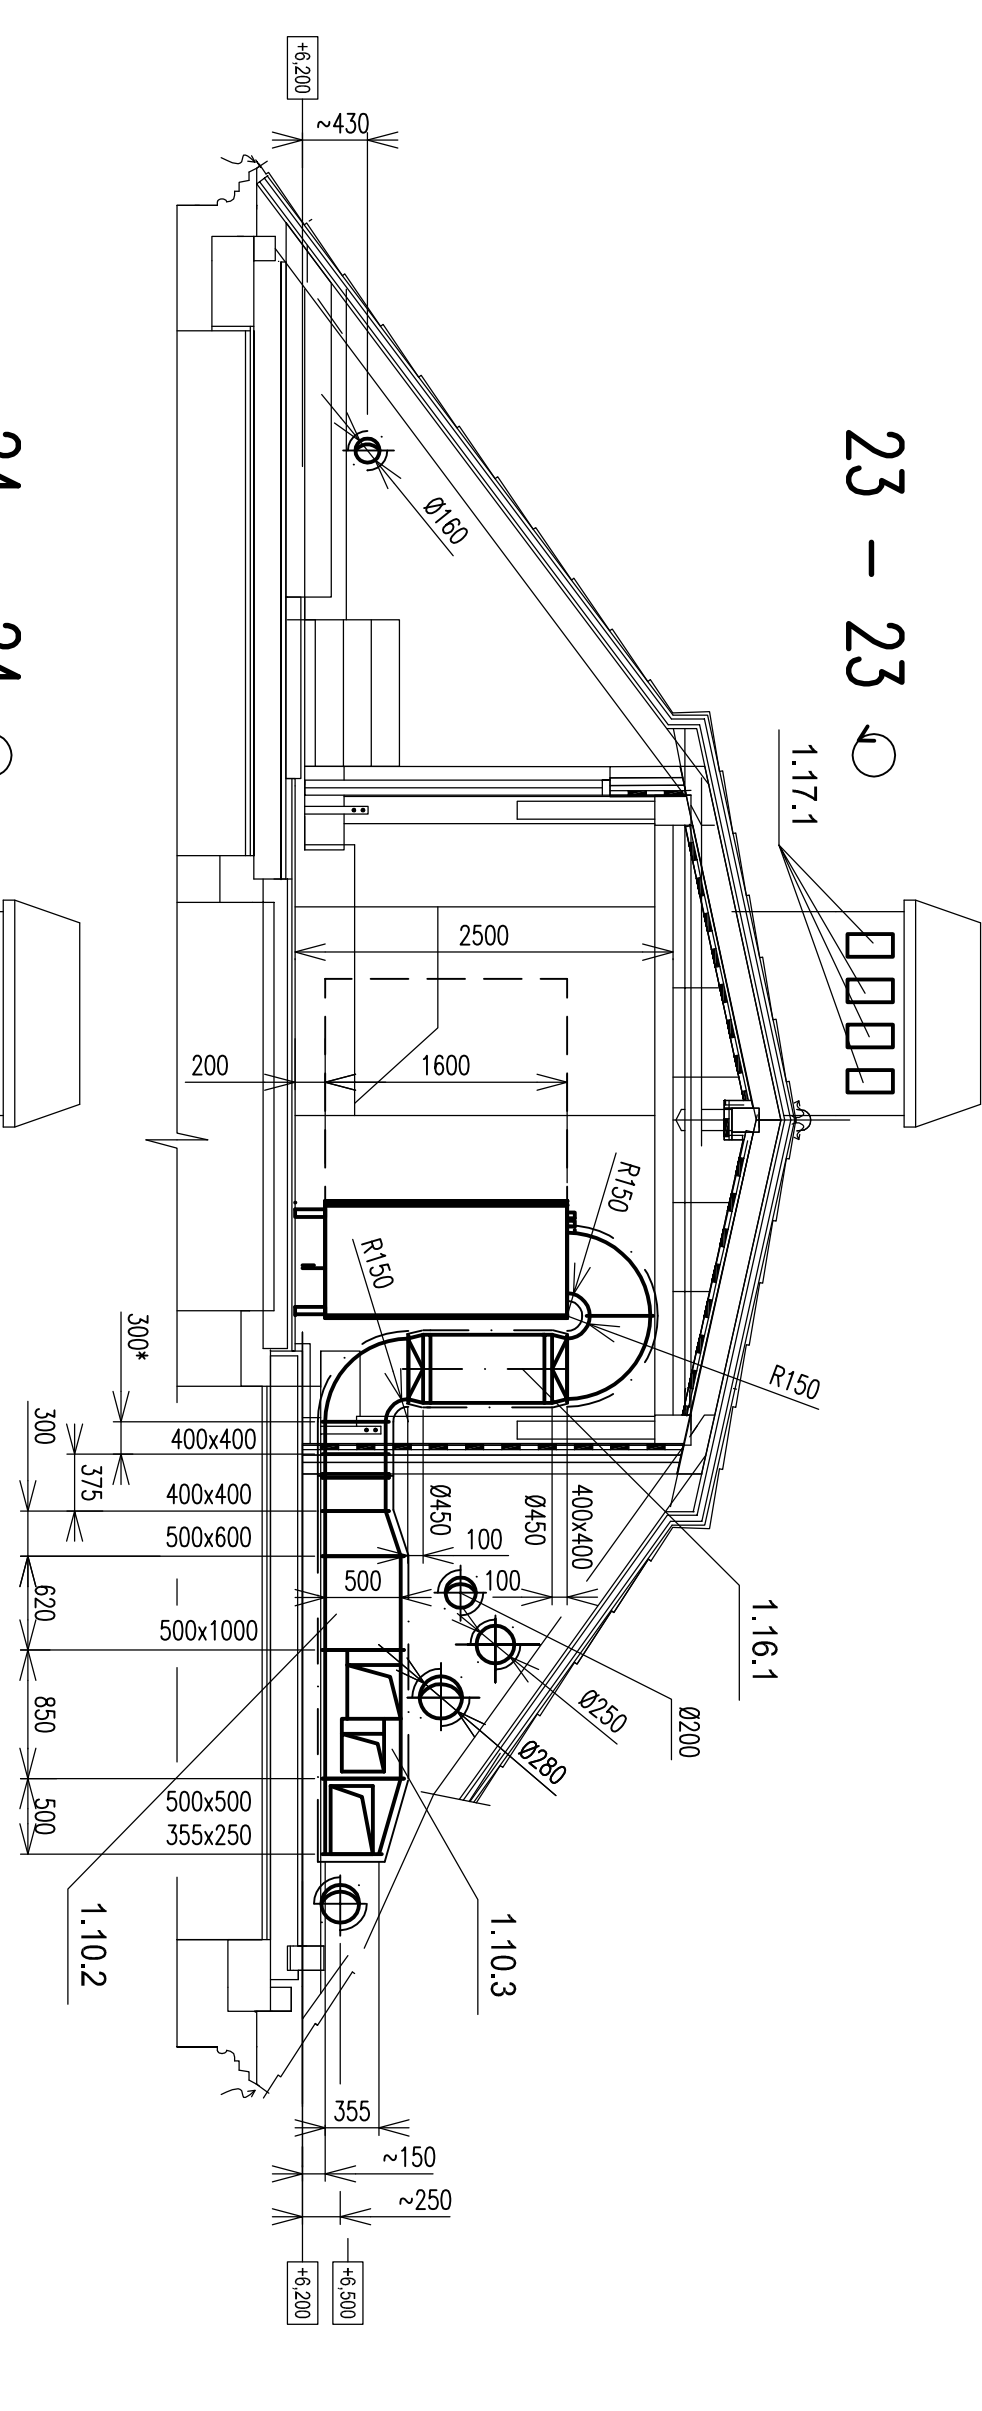


24 - 24 9

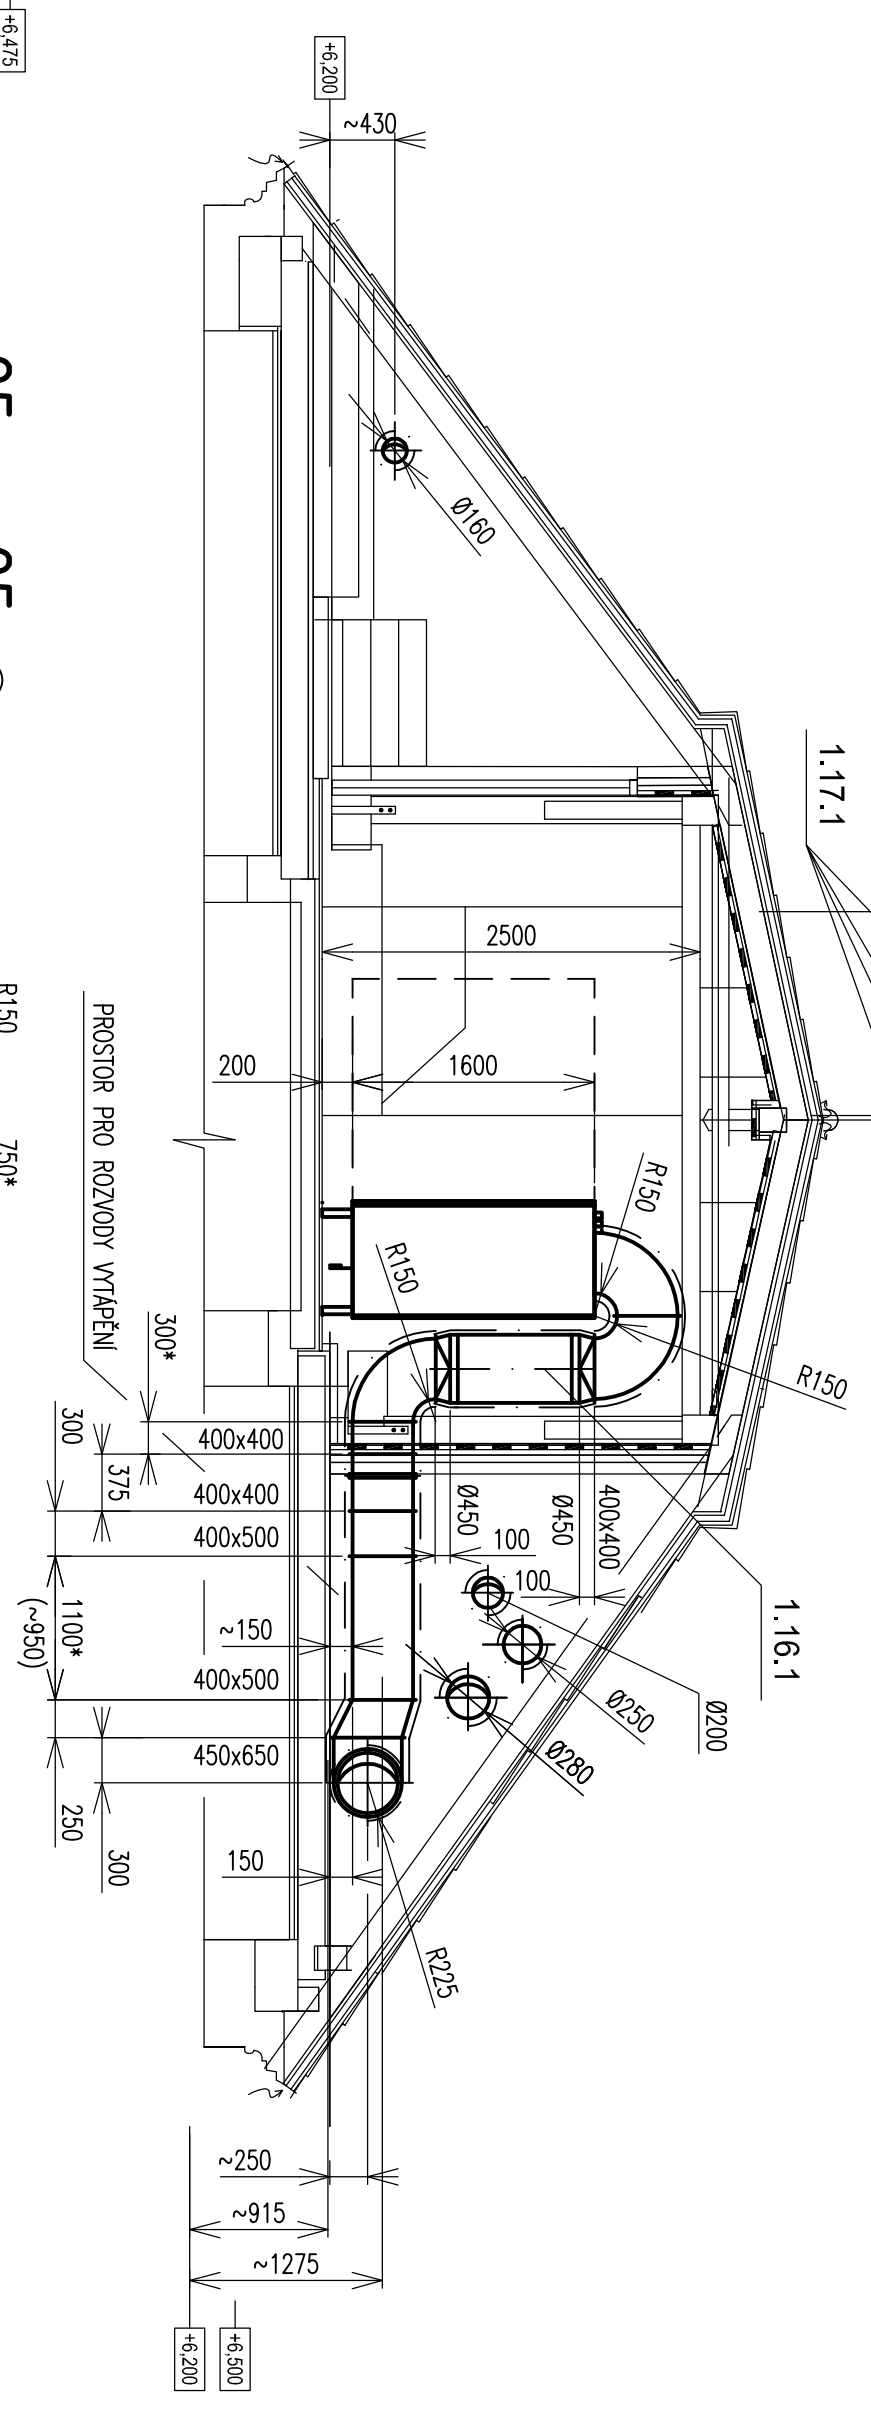


25 - 25 4

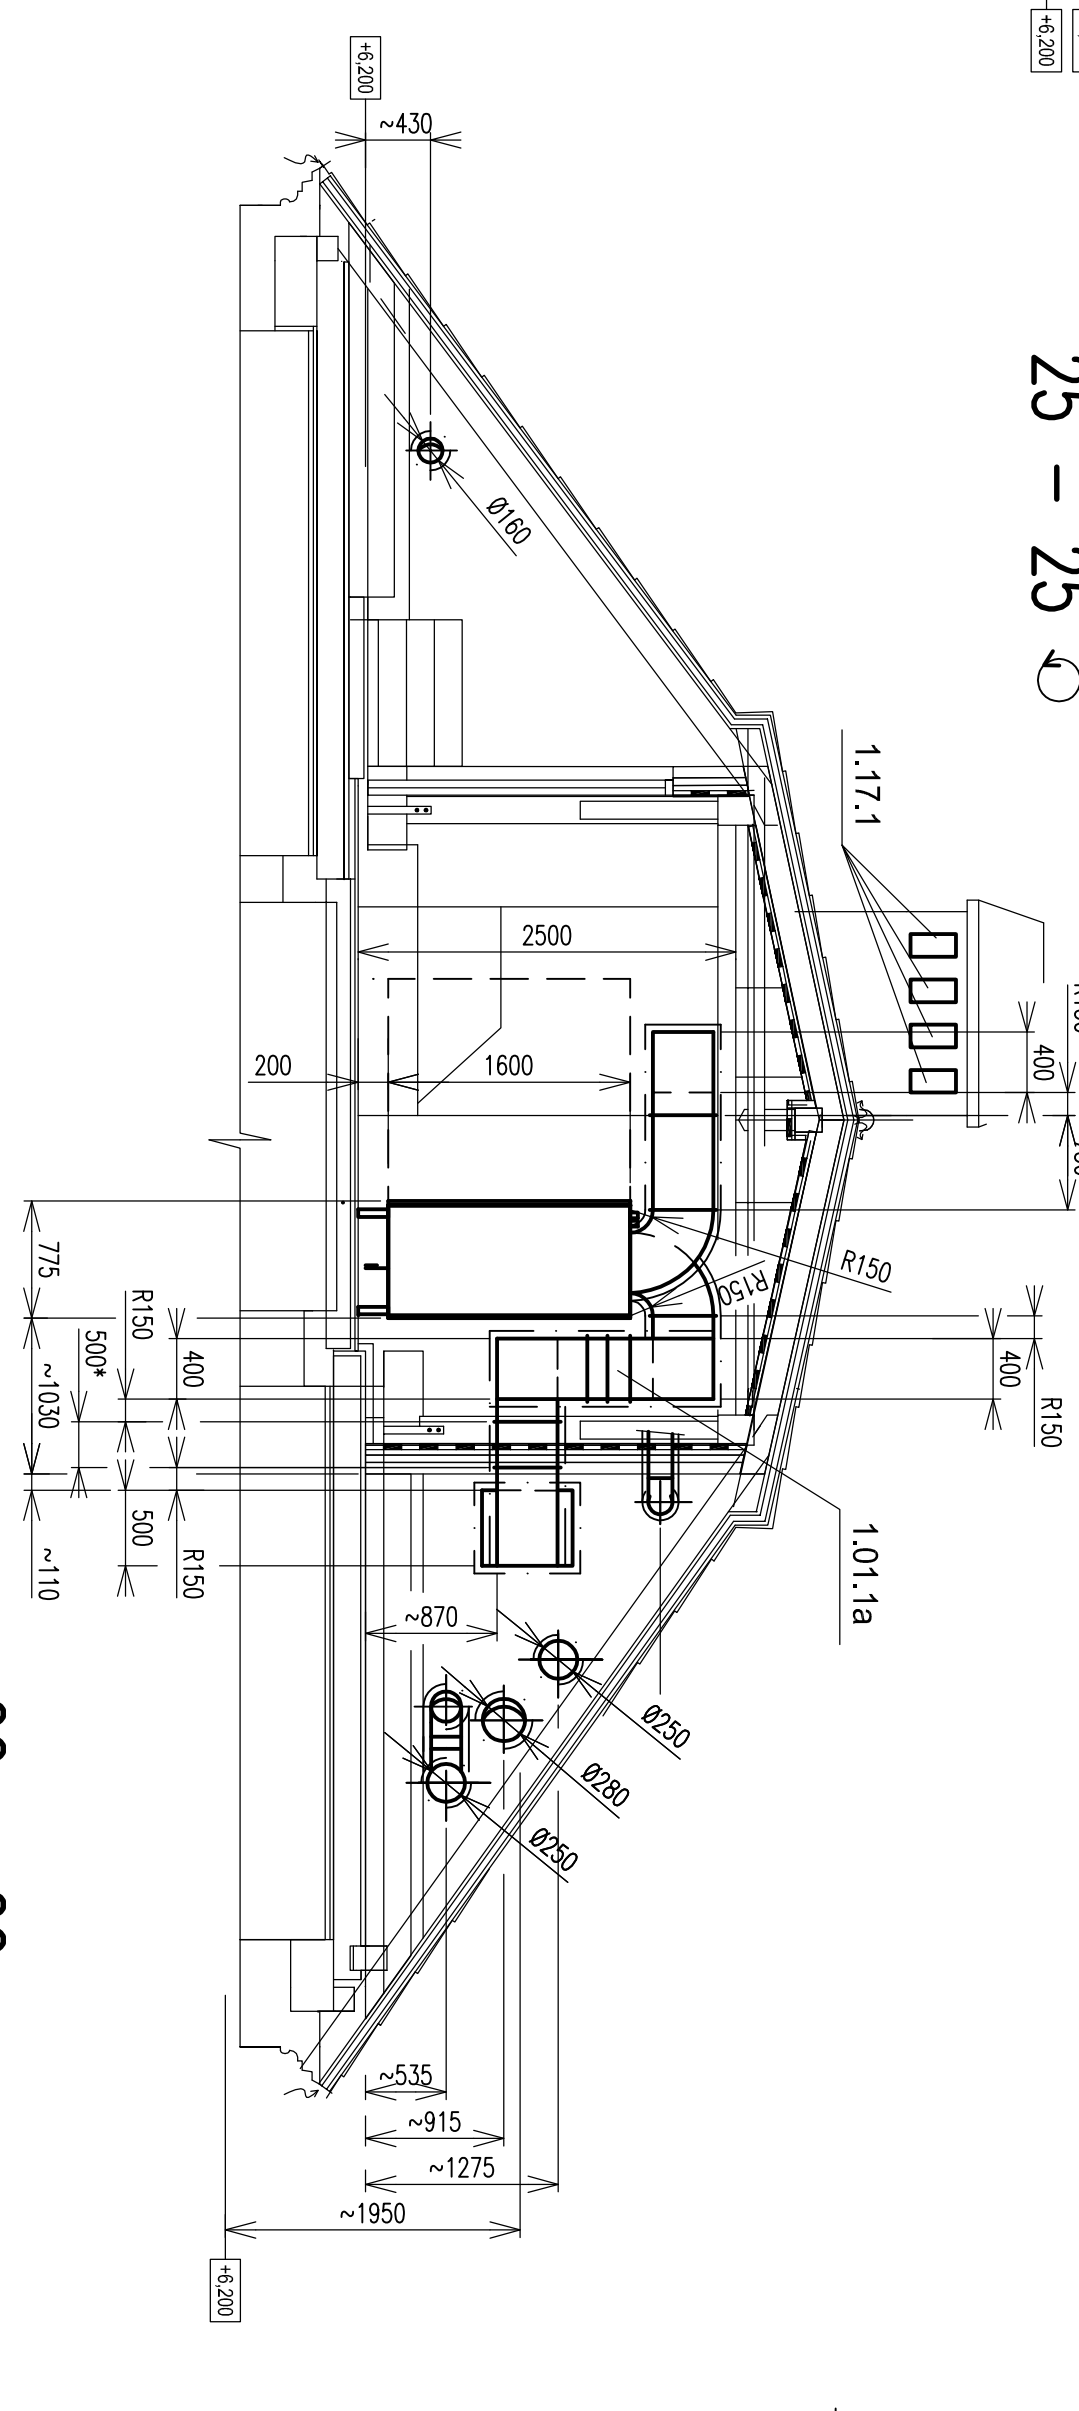


28 - 28 6

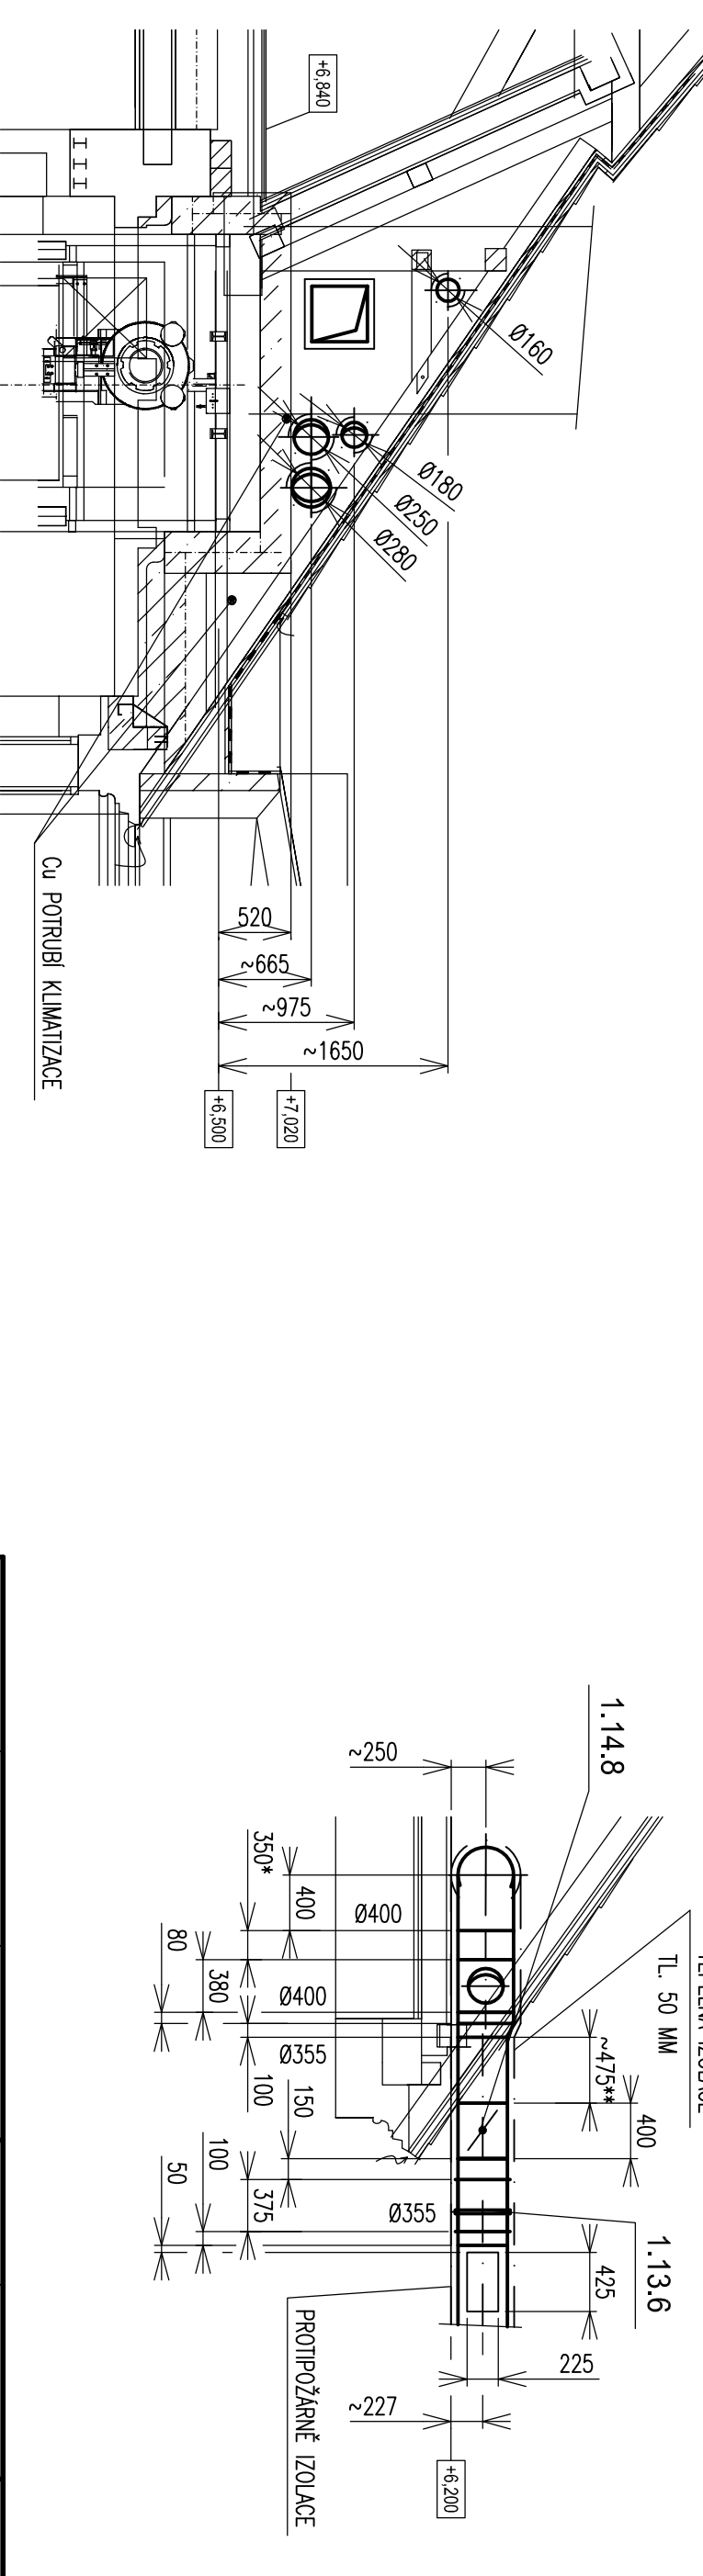

22 - 22 ↻

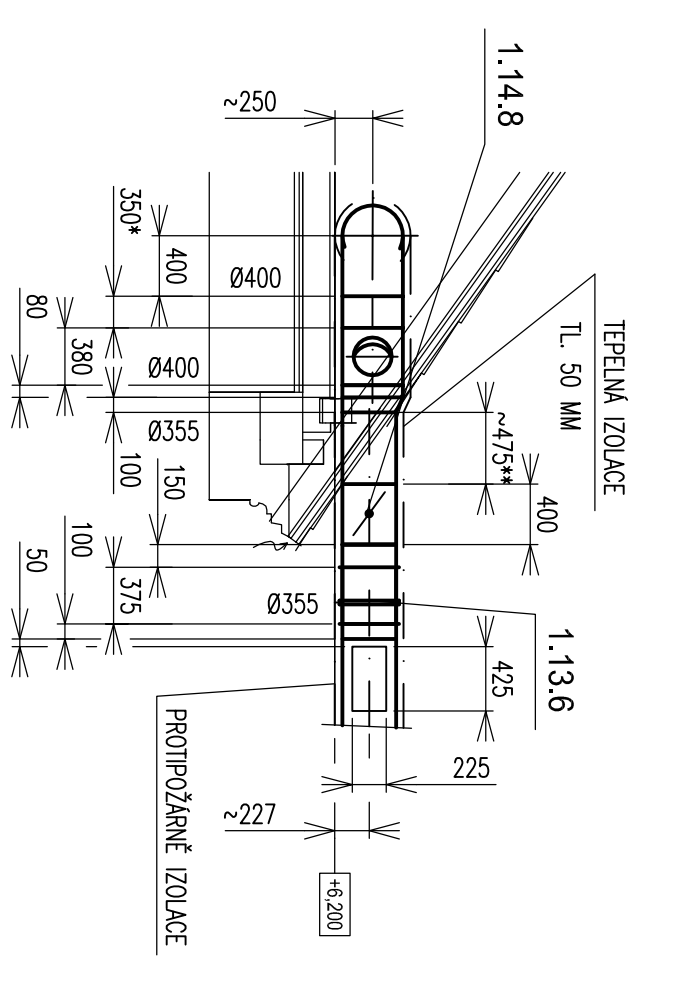

PROJEKTANT	VED. PROJEKTU	VED. ZAKÁZKY	IDENTIFIK.	POČ. LK	SVÁZEK
Ing. FENÁZ	Ing. FENÁZ	Ing. KOŠICH	1:50	DATA 11/2019	
OBJEDNATEL: Mesto Šumperk, nám. Mlu 38/4 787 01 Šumperk			STAVBA: DPS		
STAVBA: ERPOVICE TECHNICKÉ NÁVRHY MANIPULÁTOR, ŠUMPERK			<div>  <div> <div>projektová</div> <div>inženýrská společnost</div> <div>pro inženýring a projektování</div> <div>inženýringová společnost</div> </div> </div>		
ČKST	D.1.4. ZARÁŽENÍ VZDUCHOTECHNIKY		ZARÁŽENÍ STOLU	OBJEKT VÝKRESU	
OBJEKT VÝKRESU	DETAIL - ŘEZY NA PŮDĚ		ARCHIVNÍ ČÍSLO	VZ 11	
SG - 3 - 2428					